



PROPOSED SITE PLAN
FOR THE
YOUTH SPORTS COMPLEX
INCLUDING THE ROTARY FIELD OF DREAMS
FINDLAY, OHIO

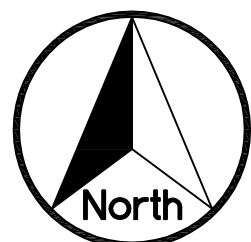

May 25, 2006
Scale: 1"=80'

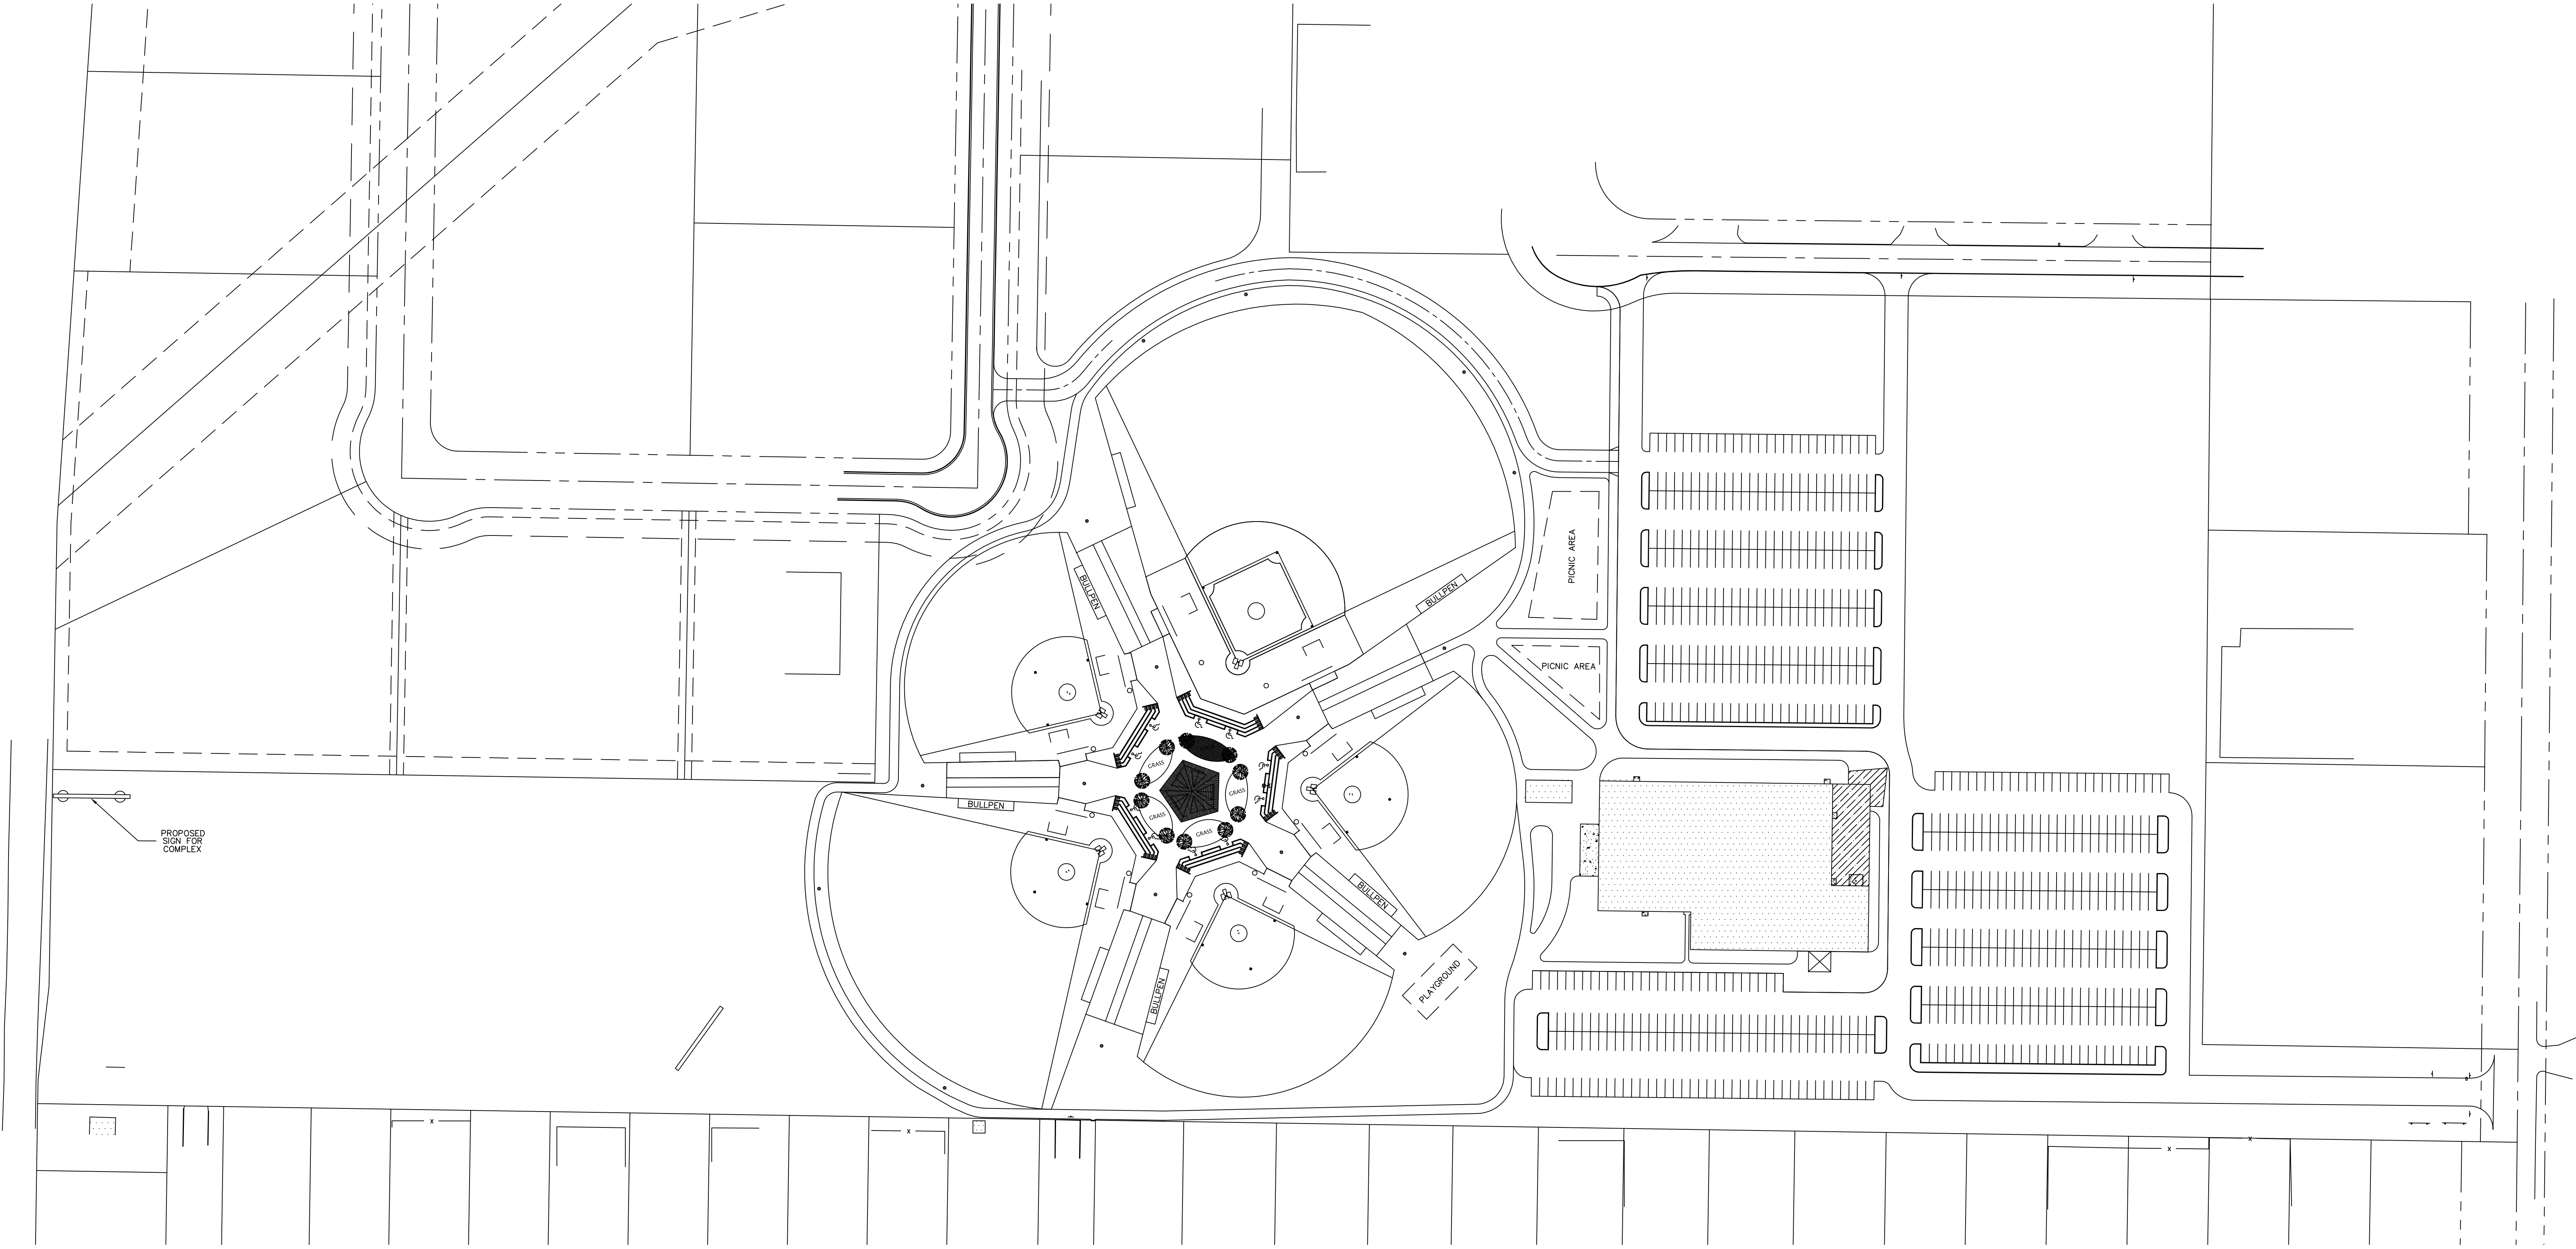

VAN HORN, HOOVER + ASSOCIATES, INC.

SURVEYING + ENGINEERING
P.O. BOX 612
FINDLAY, OHIO 45839
(419) 423-5630
E-MAIL: vha@bright.net